



WALL	DESCRIPTION
INTERIOR PARTITION WALLS	6" GA NTL STUDS @ 16" O.C. WITH 5/8" GMB. ON FINISH SIDE.
REST ROOM PLUMBING WALL	(2) ROWS 3 5/8" 18 GA NTL STUDS @ 16" O.C. WITH 5/8" WATER-RESISTANT GMB.
EXTERIOR WALLS	8" CMU WALLS

FIRE EXTINGUISHER NOTE:
 UPON COMPLETION OF THIS PROJECT, PROVIDE FIRE EXTINGUISHERS WITH A MIN. RATING OF 2A10BC. FIRE EXTINGUISHERS SHALL BE PLACED TO MAINTAIN A MAXIMUM TRAVEL DISTANCE NOT MORE THAN 75' TO ACCESS FROM ANY POINT OF THE FACILITY.

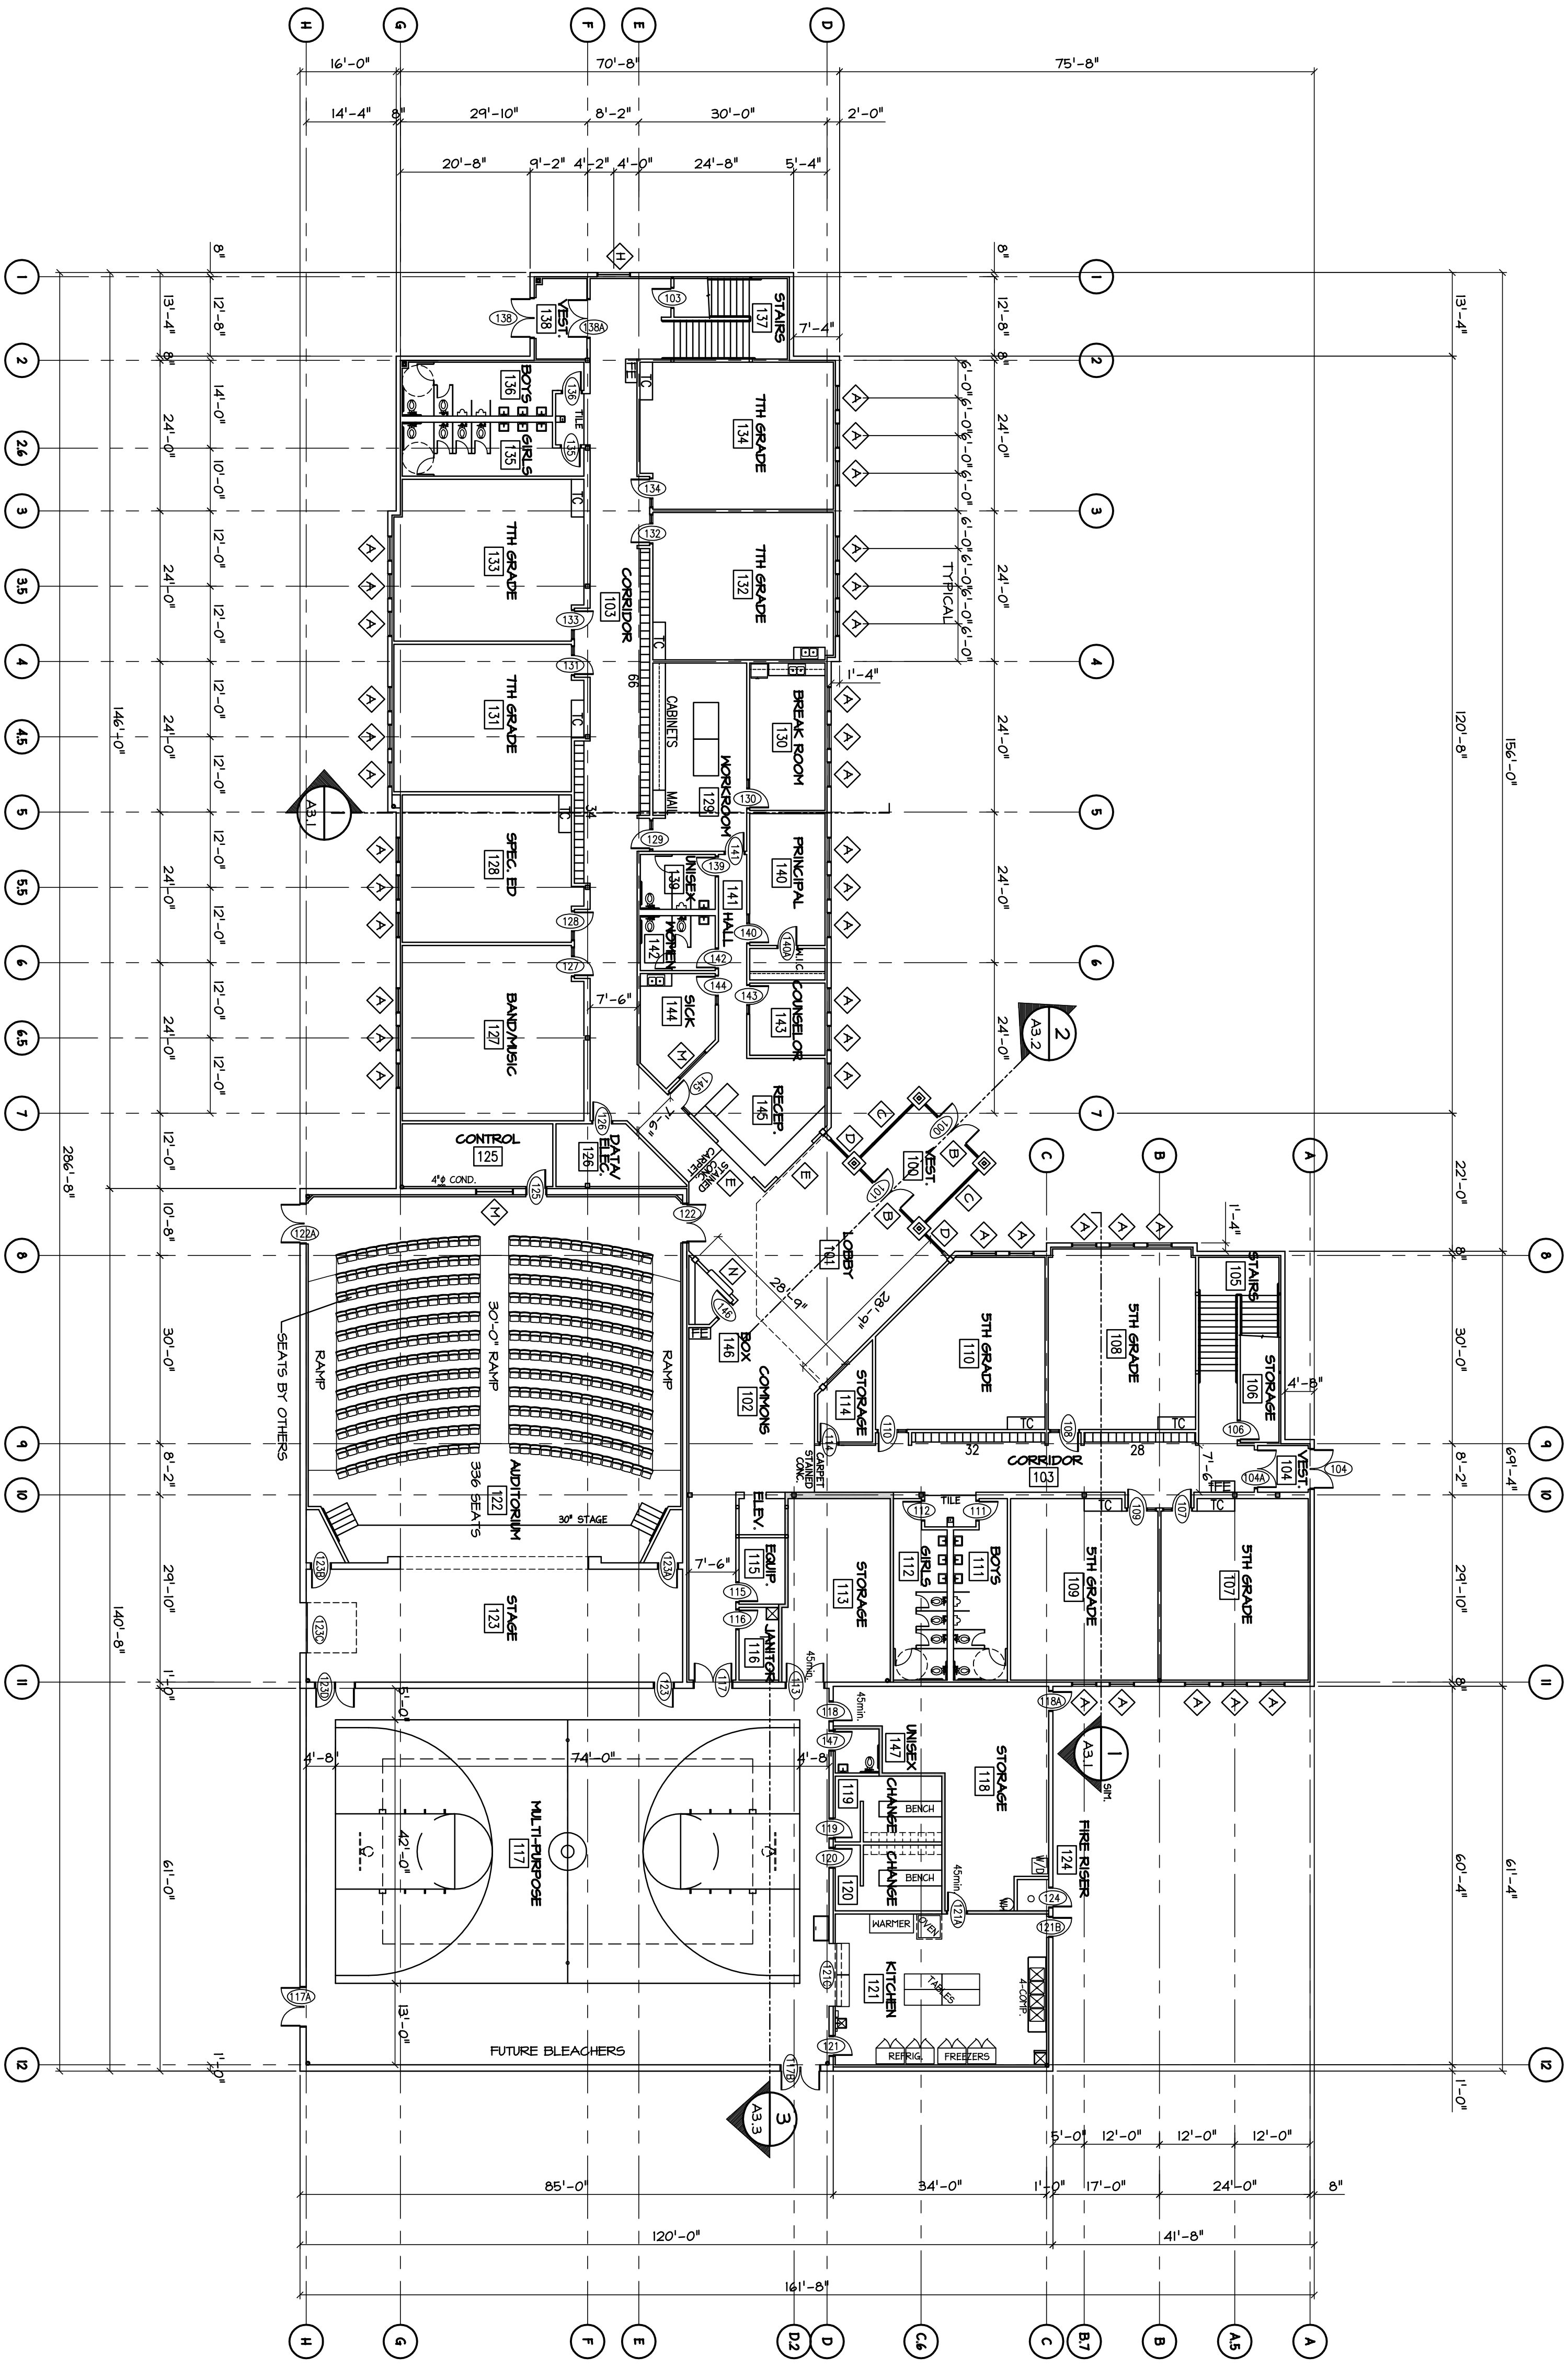

MAIN FLOOR PLAN
 SCALE: 1/16" = 1'-0"
 291524 SQ. FT.

SYRACUSE ARTS ACADEMY JR. HIGH
 1700 SOUTH 3000 WEST
 SYRACUSE, UTAH

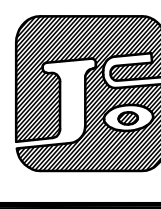

JAMES O. CHAMBERLIN & ASSOCIATES ARCHITECTS
 850 24TH STREET
 OGDEN, UTAH 84401
 PHONE: (801) 392-4211
 FAX: (801) 392-2941

DRAWING DESCRIPTION:
 MAIN FLOOR PLAN

DATE:
PROJECT:
DRAWN BY: N.K.B.
PLOT: 10/7/08

REVISED:

SHEET NUMBER
A2.0